



ALL DIM. ARE IN mm

DO NOT SCALE

IF IN DOUBT ASK!

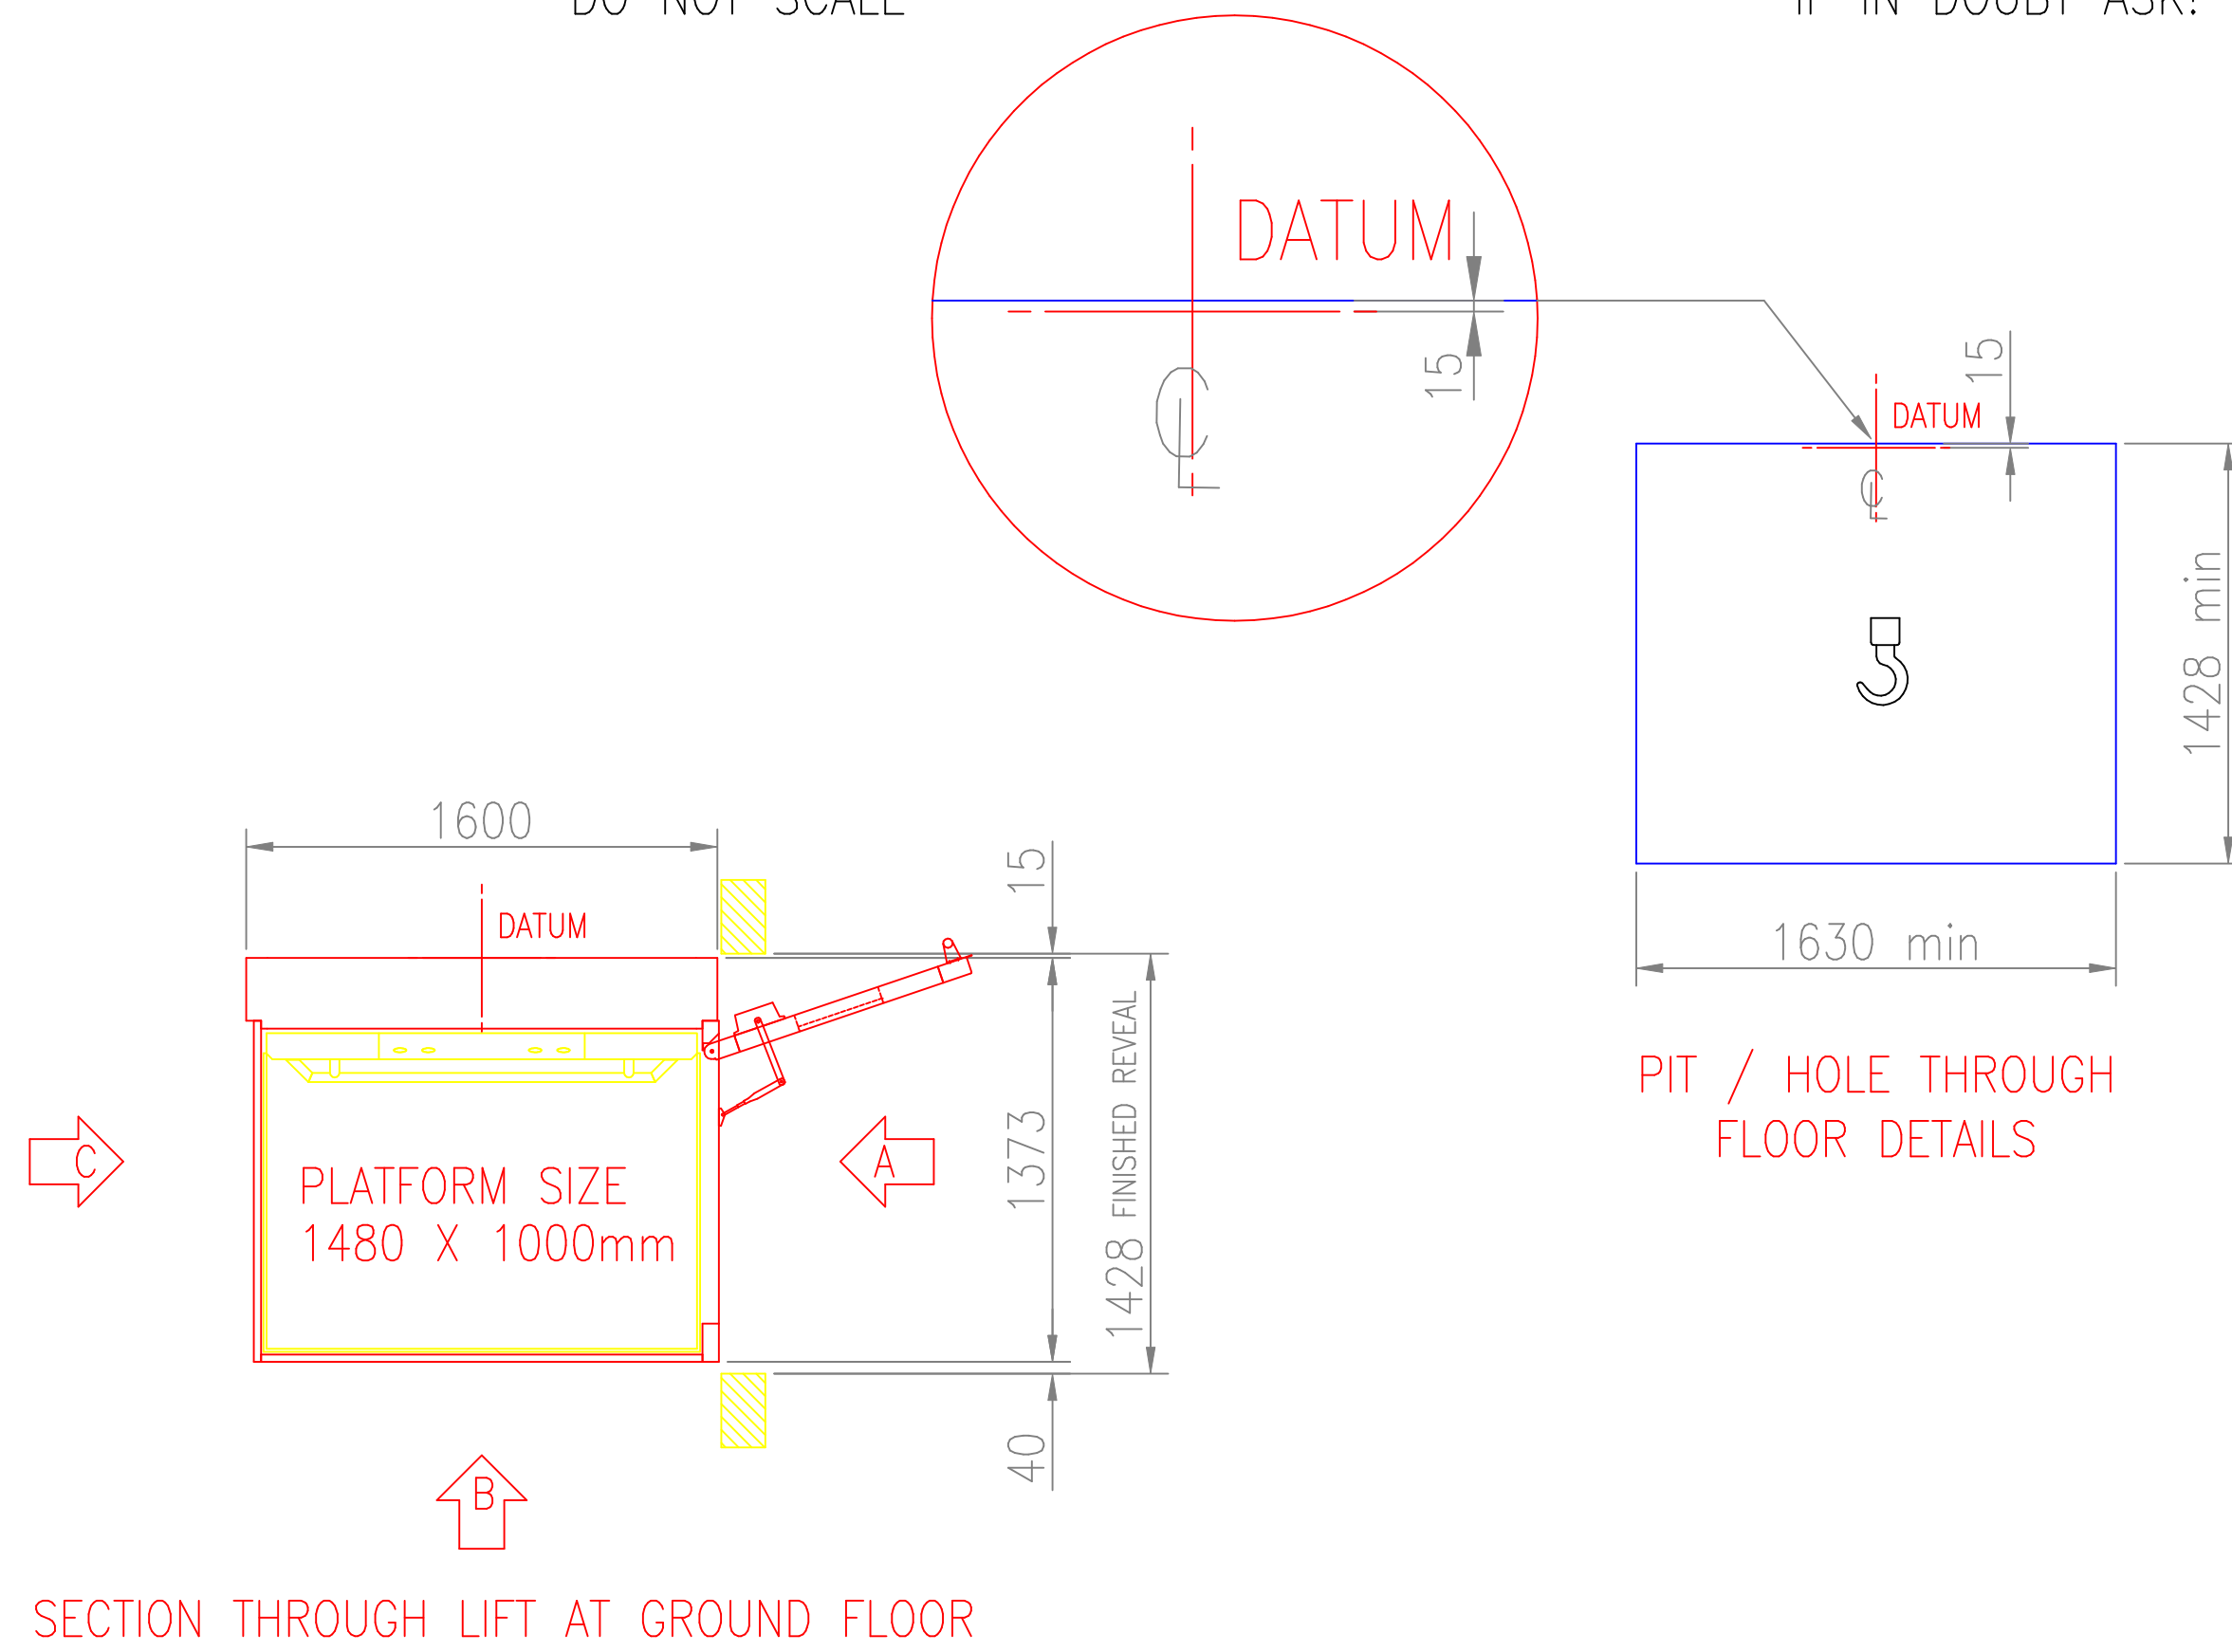

SECTION THROUGH LIFT AT GROUND FLOOR

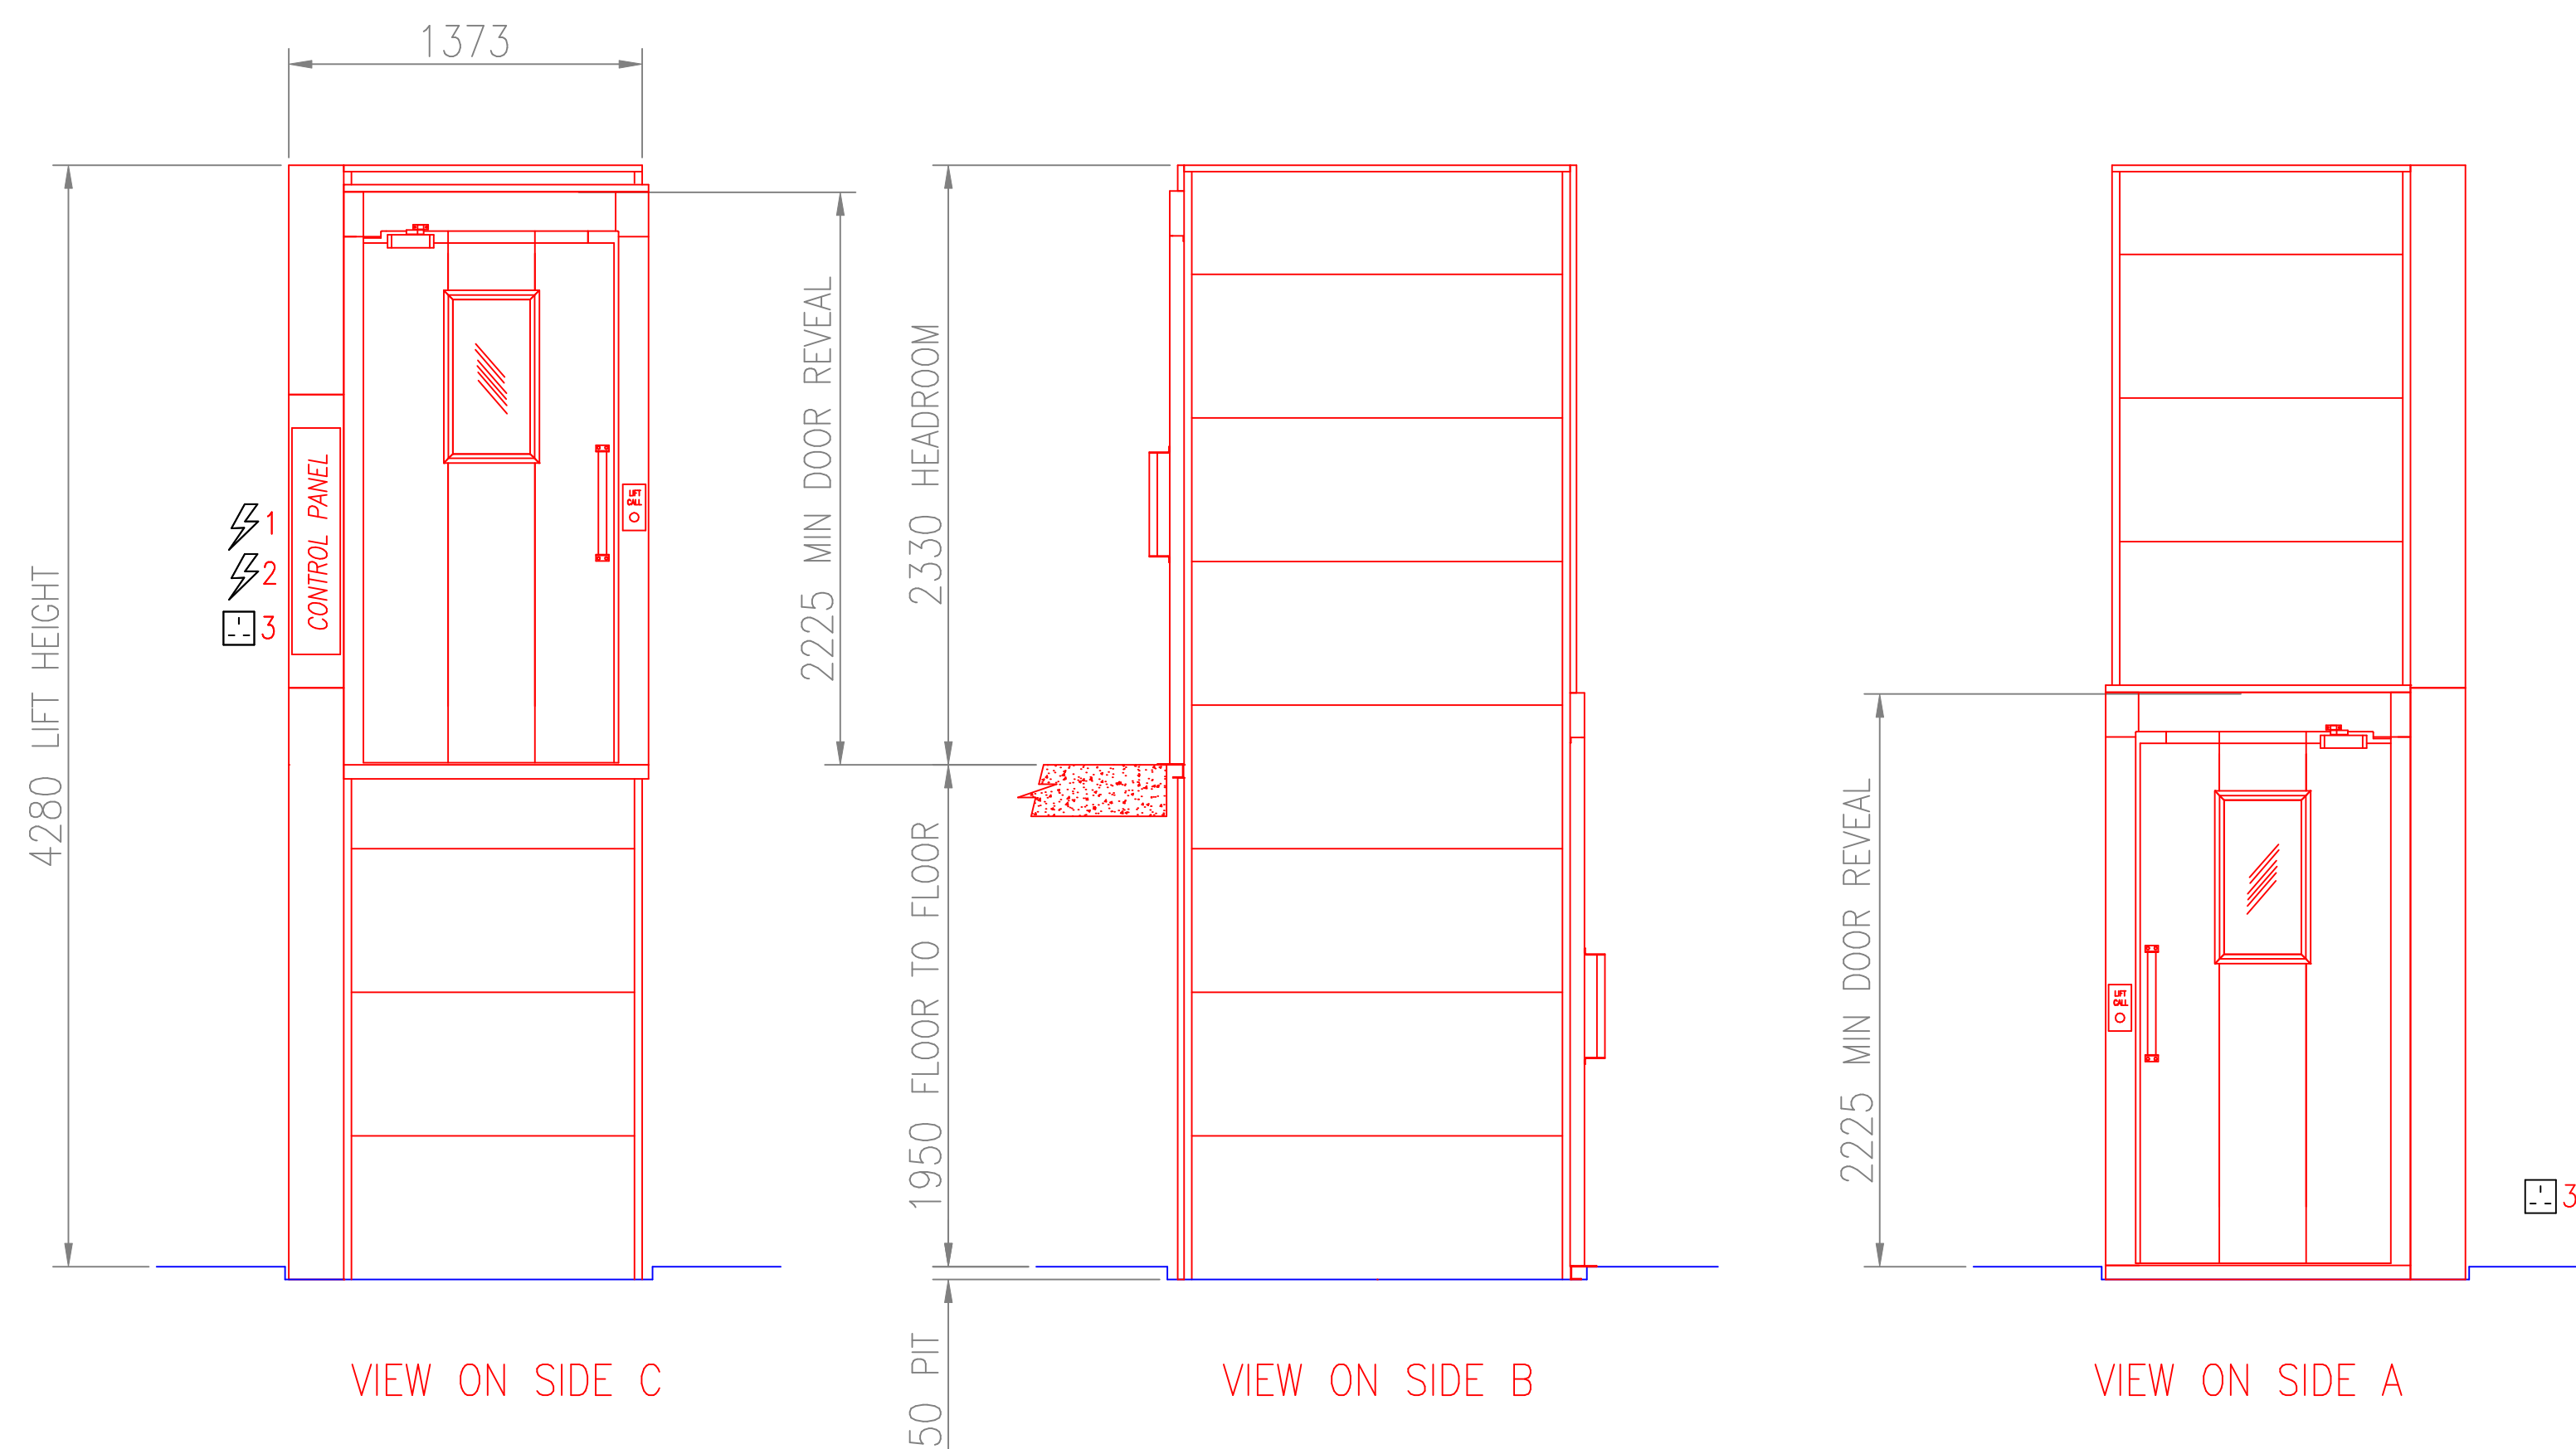

VIEW ON SIDE C

VIEW ON SIDE B

VIEW ON SIDE A

SPECIFICATION	OPTIONS																								
VERTICAL PLATFORM LIFT FOR USE BY PERSONS WITH IMPAIRED MOBILITY ONLY LOADING TO 400kg, TWO PERSON OCCUPANCY WITH FULLY ENCLOSED SHAFT PLATFORM SIZE 1480mm x 1000mm	4.1 - KEYSWITCH DOOR CALL POINTS N 4.2 - KEYSWITCH ISOLATION DOOR CALL POINTS N 5.1 - PIT N 5.2 - SPLIT MAST N																								
ELECTRICAL REQUIREMENTS	5.4 - REAR CLADDING PANELS N 5.5b - CEILING WITH LIGHT Y 5.7 - MAST SUPPORT BRACKET(S) N 6.1 - PLATFORM AUTODIALLER N 6.6 - SUPPLEMENTARY VISUAL ALARM (BEACON) N 6.8 - INTERNAL INTERCOM Y 6.9 - EXTERNAL TELEPHONE N																								
⚡ 1 LIFT POWER SUPPLY 1 PHASE 230V 20A																									
⚡ 2 CEILING LIGHT POWER SUPPLY 1 PHASE 230V 6A																									
🔌 3 ELECTRICAL SOCKET REQUIRED AT TOP & BOTTOM FLOOR ADJACENT TO LIFT 1 PHASE 230V 13A																									
LIFTING BEAM / POINT REQUIREMENTS																									
🔗 LIFTING BEAM / POINT REQUIRED RATED AT 500kg SWL																									
COLOUR SCHEME																									
PLATFORM PANELS & DOOR - JET BLACK PLATFORM FLOOR - TWILIGHT ENCLOSURE - WHITE																									
OTHER NOTES																									
-																									
<table border="1"> <tr> <td>A</td> <td>-</td> <td>ORIGINAL ISSUE</td> </tr> <tr> <td>ISSUE</td> <td>DRN./DATE</td> <td>CHANGE DETAILS</td> </tr> <tr> <td colspan="3">CLIENT</td> </tr> <tr> <td colspan="3">-</td> </tr> <tr> <td colspan="3">TITLE</td> </tr> <tr> <td colspan="3">VERTICAL LIFTING PLATFORM 1000 ECO-GLIDE LAYOUT DRAWING</td> </tr> <tr> <td>CONTRACT NO:</td> <td>-</td> <td>ORIGINAL SCALE: 1:50</td> </tr> <tr> <td>DRAWING NO:</td> <td>K-</td> <td></td> </tr> </table>		A	-	ORIGINAL ISSUE	ISSUE	DRN./DATE	CHANGE DETAILS	CLIENT			-			TITLE			VERTICAL LIFTING PLATFORM 1000 ECO-GLIDE LAYOUT DRAWING			CONTRACT NO:	-	ORIGINAL SCALE: 1:50	DRAWING NO:	K-	
A	-	ORIGINAL ISSUE																							
ISSUE	DRN./DATE	CHANGE DETAILS																							
CLIENT																									
-																									
TITLE																									
VERTICAL LIFTING PLATFORM 1000 ECO-GLIDE LAYOUT DRAWING																									
CONTRACT NO:	-	ORIGINAL SCALE: 1:50																							
DRAWING NO:	K-																								
<h1 style="color: green; text-align: center;">Dalby</h1> <p style="text-align: center;">HARRY DALBY ENGINEERING LTD GLOUCESTER CRESCENT WIGSTON LEICESTER LE18 4YQ TEL: 0116 291 6000 FAX: 0116 291 6001</p>																									
DRAWING APPROVAL																									
SIGN																									
NAME DATE/...../.....																									
ANTICIPATED/REQUIRED DELIVERY DATE/...../.....																									
THIRD ANGLE PROJECTION																									
A3																									

THIS DRAWING IS ISSUED SOLELY ON THE UNDERSTANDING THAT IT IS COPYRIGHT AND CONFIDENTIAL. IT MAY NOT BE USED OR REPRODUCED WITHOUT PRIOR WRITTEN CONSENT OF THE COMPANY