



ALL DIM. ARE IN mm

DO NOT SCALE

IF IN DOUBT ASK!

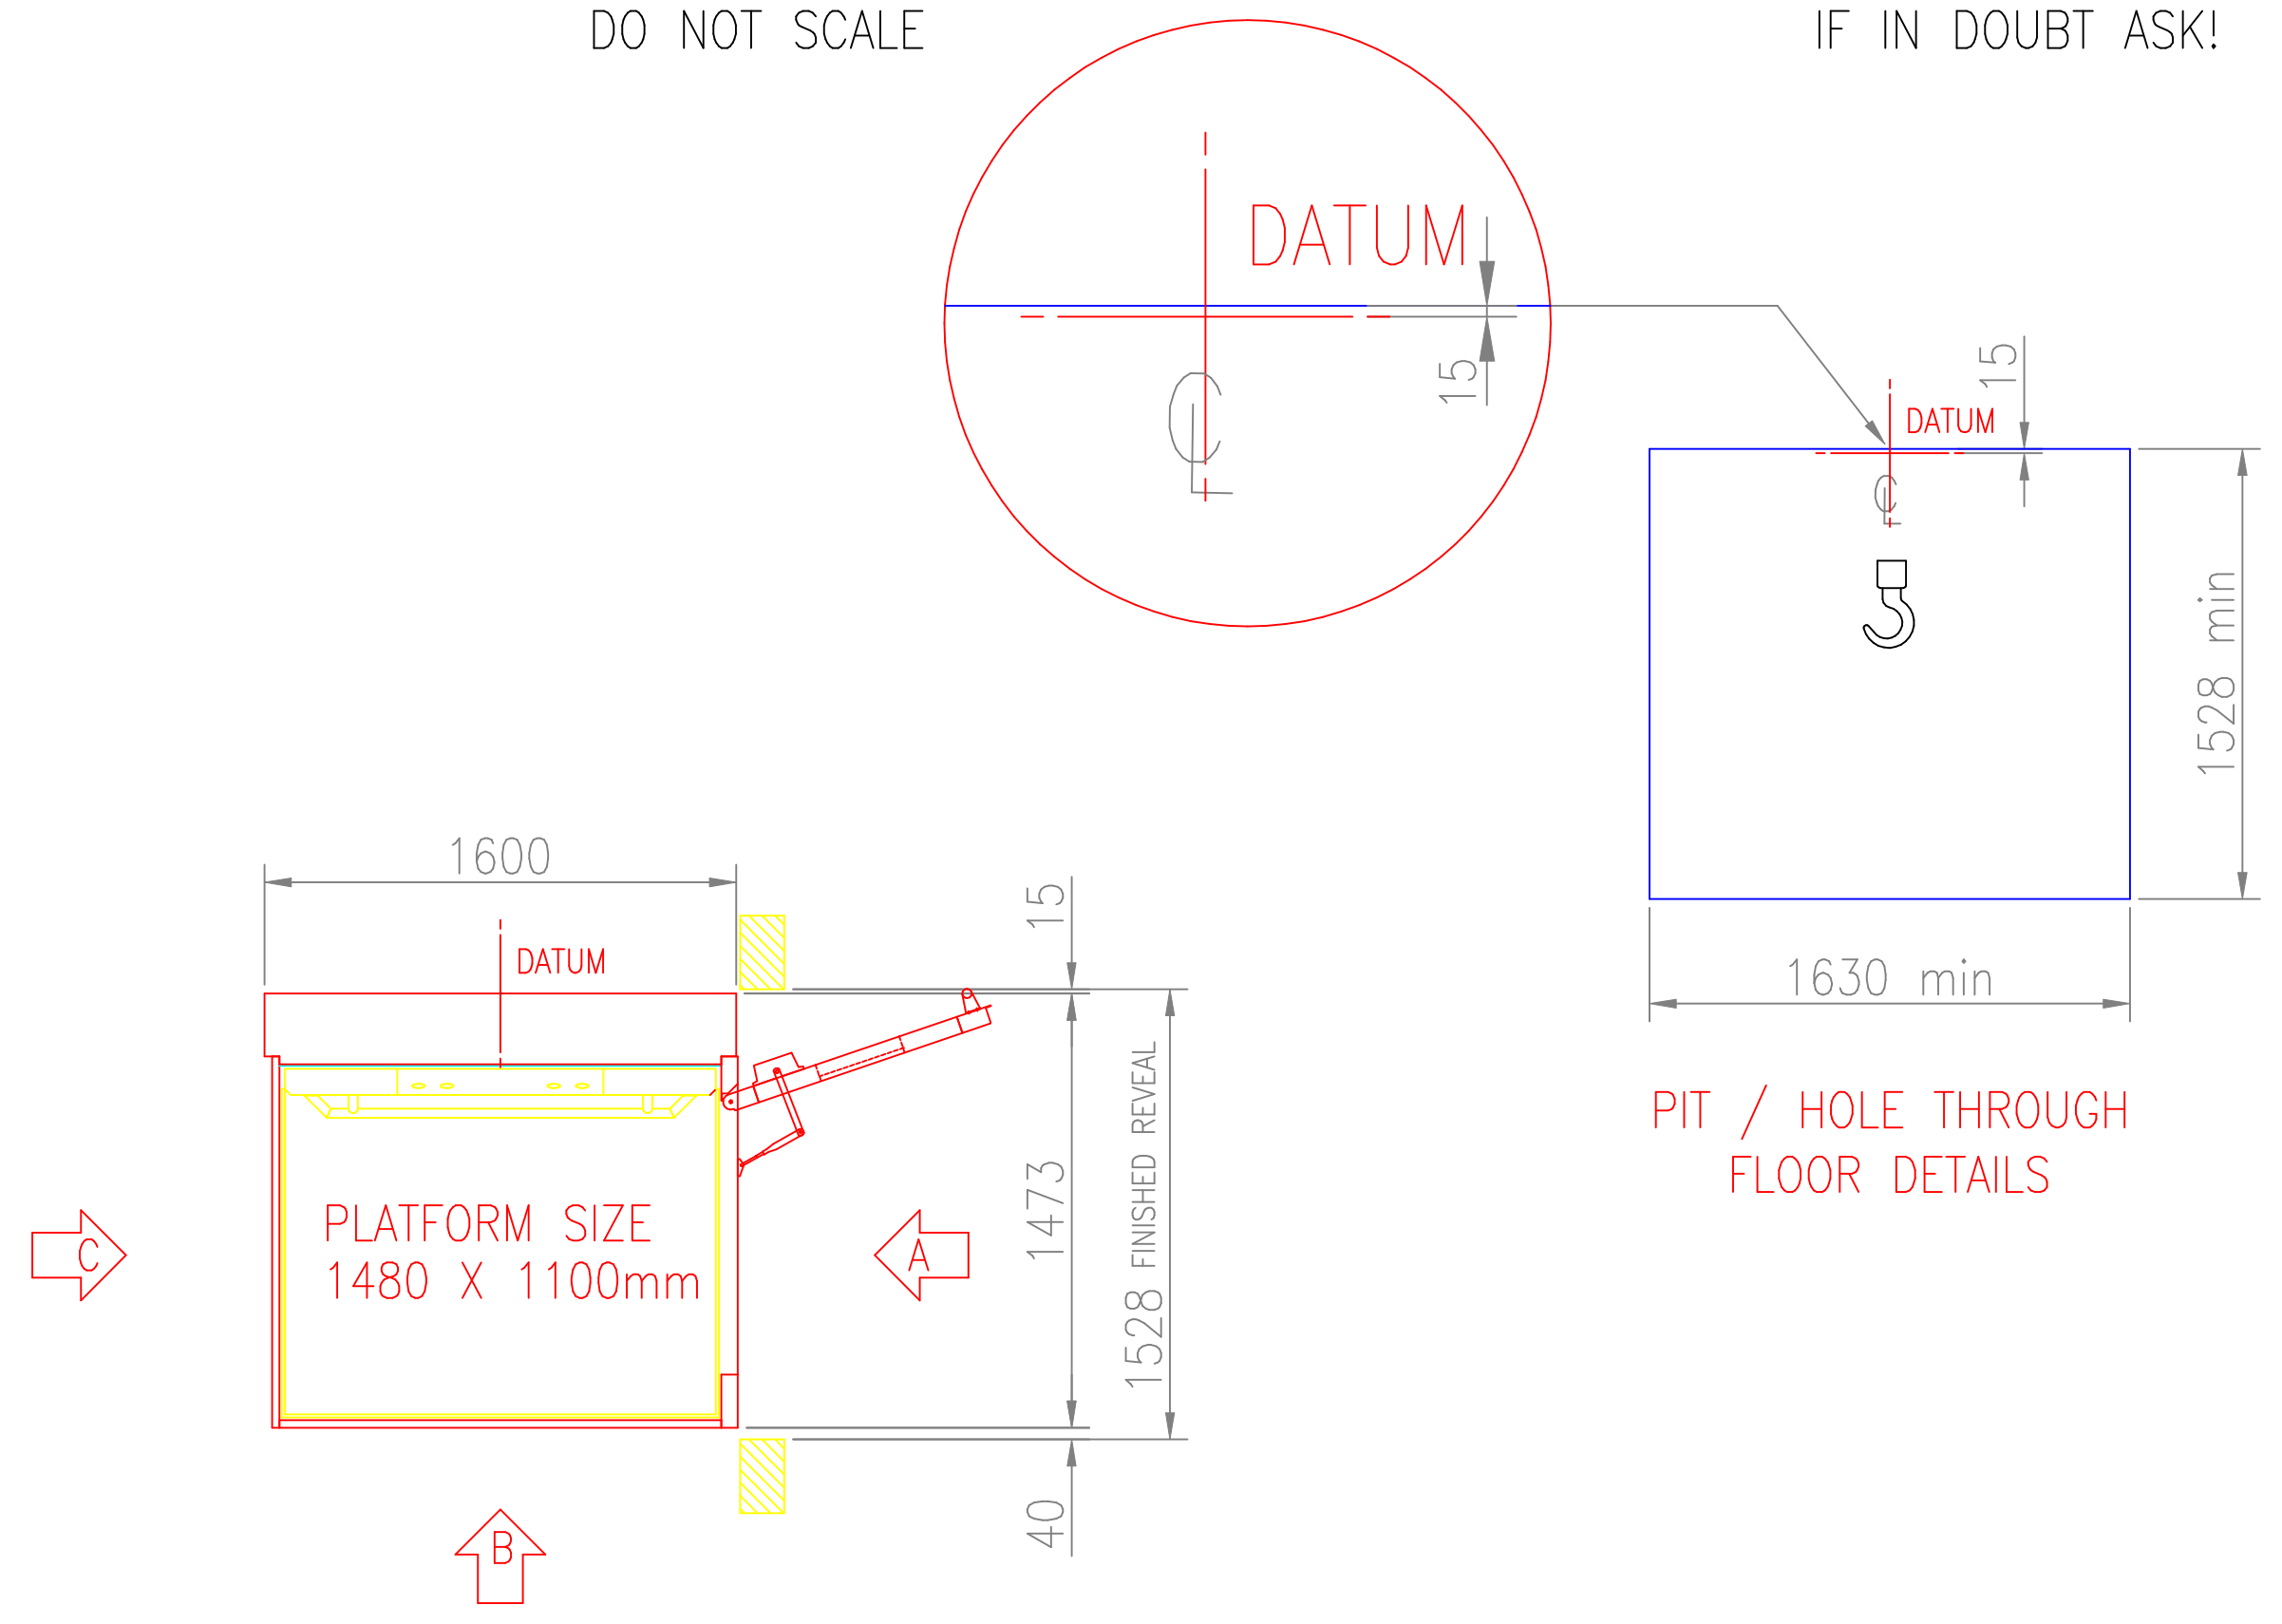

SECTION THROUGH LIFT AT GROUND FLOOR

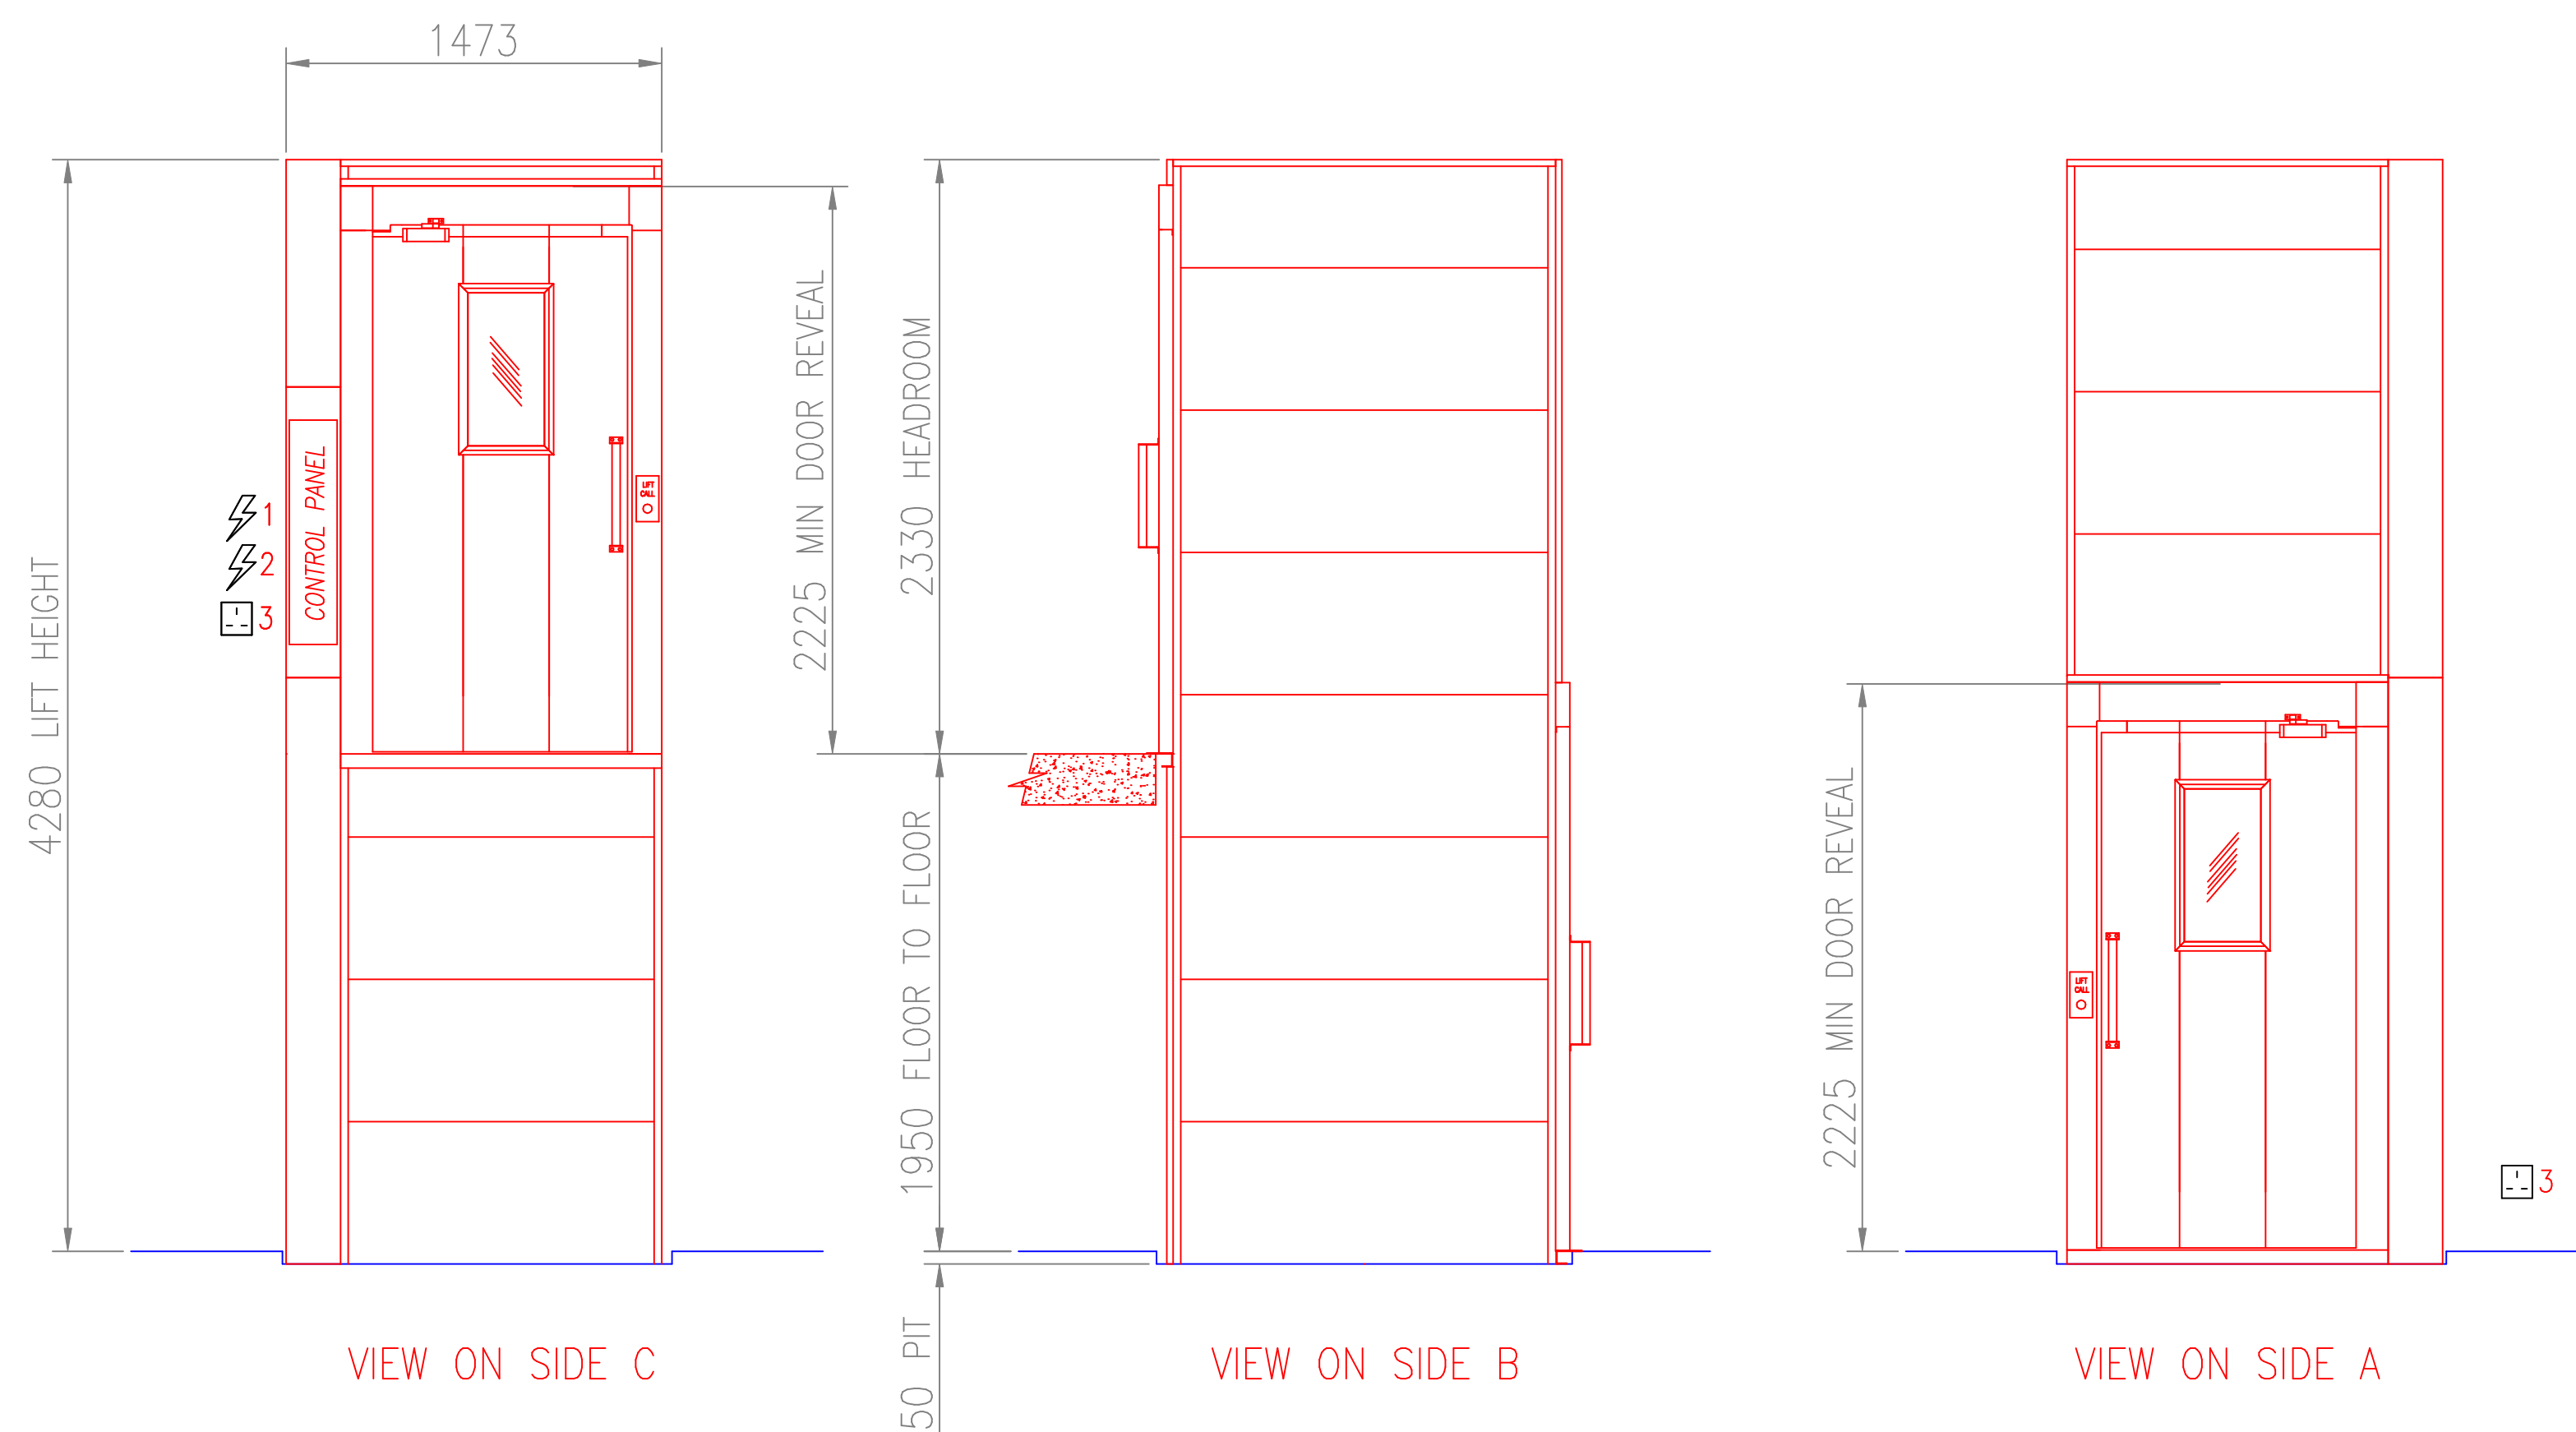

SPECIFICATION		OPTIONS	
VERTICAL PLATFORM LIFT FOR USE BY PERSONS WITH IMPAIRED MOBILITY ONLY LOADING TO 400kg, TWO PERSON OCCUPANCY WITH FULLY ENCLOSED SHAFT PLATFORM SIZE 1480mm x 1100mm		4.1 - KEYSWITCH DOOR CALL POINTS	N
		4.2 - KEYSWITCH ISOLATION DOOR CALL POINTS	N
		5.1 - PIT	N
		5.2 - SPLIT MAST	N
		5.4 - REAR CLADDING PANELS	N
		5.5b - CEILING WITH LIGHT	Y
		5.7 - MAST SUPPORT BRACKET(S)	N
		5.9 - FIRE HOMING	N
		6.1 - PLATFORM AUTODIALLER	N
		6.6 - SUPPLEMENTARY VISUAL ALARM (BEACON)	N
		6.8 - INTERNAL INTERCOM	Y
		6.9 - EXTERNAL TELEPHONE	N
ELECTRICAL REQUIREMENTS			
⚡ 1	LIFT POWER SUPPLY 1 PHASE 230V 20A		
⚡ 2	CEILING LIGHT POWER SUPPLY 1 PHASE 230V 6A		
🔌 3	ELECTRICAL SOCKET REQUIRED AT TOP & BOTTOM FLOOR ADJACENT TO LIFT 1 PHASE 230V 13A		
LIFTING BEAM / POINT REQUIREMENTS			
🔗	LIFTING BEAM / POINT REQUIRED RATED AT 500kg SWL		
COLOUR SCHEME			
PLATFORM PANELS & DOOR - JET BLACK			
PLATFORM FLOOR - TWILIGHT			
ENCLOSURE - WHITE			
OTHER NOTES			
~			
A	-	ORIGINAL ISSUE	
ISSUE	DRN./DATE	CHANGE DETAILS	
CLIENT			
-			
-			
-			
-			
TITLE			
VERTICAL LIFTING PLATFORM 1100 ECO - GLIDE LAYOUT DRAWING			
CONTRACT NO: -		ORIGINAL SCALE:	1:50
DRAWING NO: K-			
<h1>Dalby</h1>			
HARRY DALBY ENGINEERING LTD			
GLOUCESTER CRESCENT WIGSTON LEICESTER LE18 4YQ		TEL: 0116 291 6000 FAX: 0116 291 6001	
THIS DRAWING IS ISSUED SOLELY ON THE UNDERSTANDING THAT IT IS COPYRIGHT AND CONFIDENTIAL. IT MAY NOT BE USED OR REPRODUCED WITHOUT PRIOR WRITTEN CONSENT OF THE COMPANY			
DRAWING APPROVAL		THIRD ANGLE PROJECTION	
SIGN		A3	
NAME			
DATE .../.../...			
ANTICIPATED/REQUIRED DELIVERY DATE .../.../...			