



ALL DIM. ARE IN mm

DO NOT SCALE

IF IN DOUBT ASK!

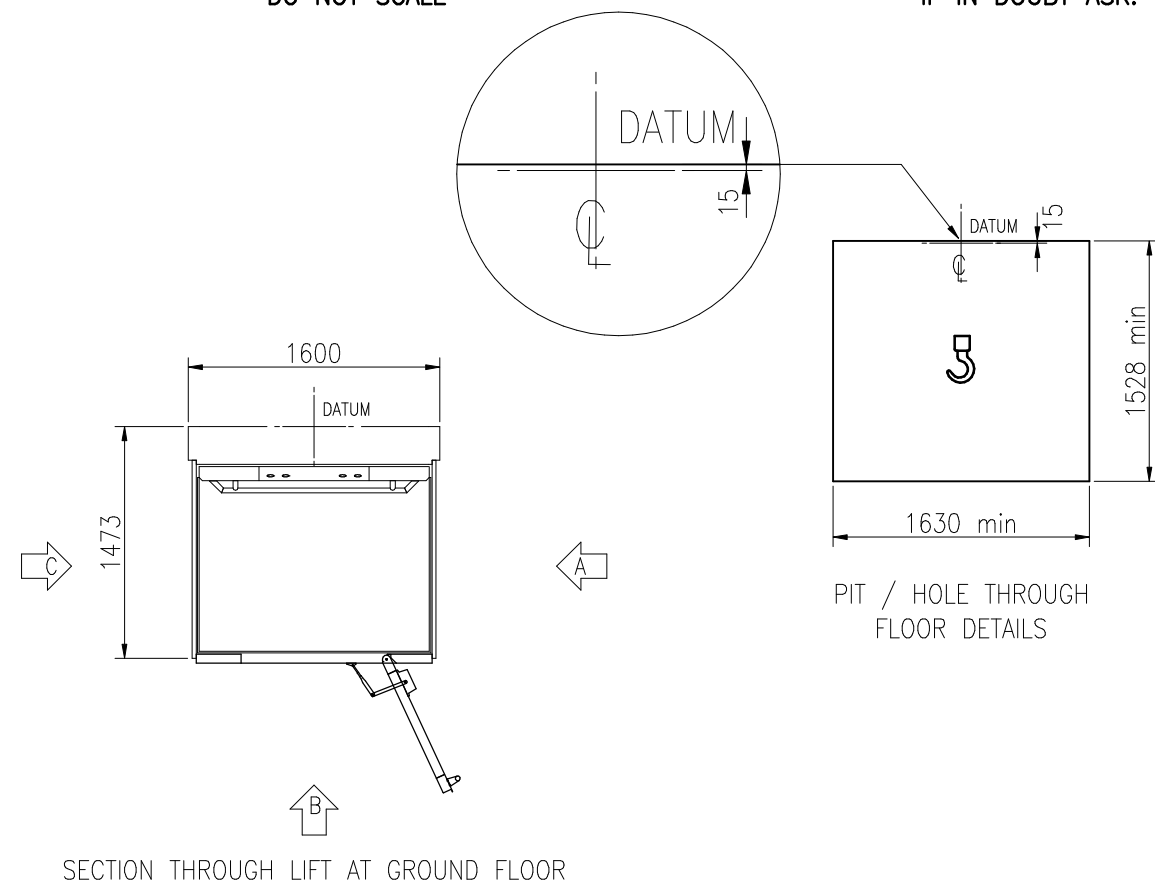


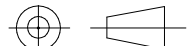
SECTION THROUGH LIFT AT GROUND FLOOR

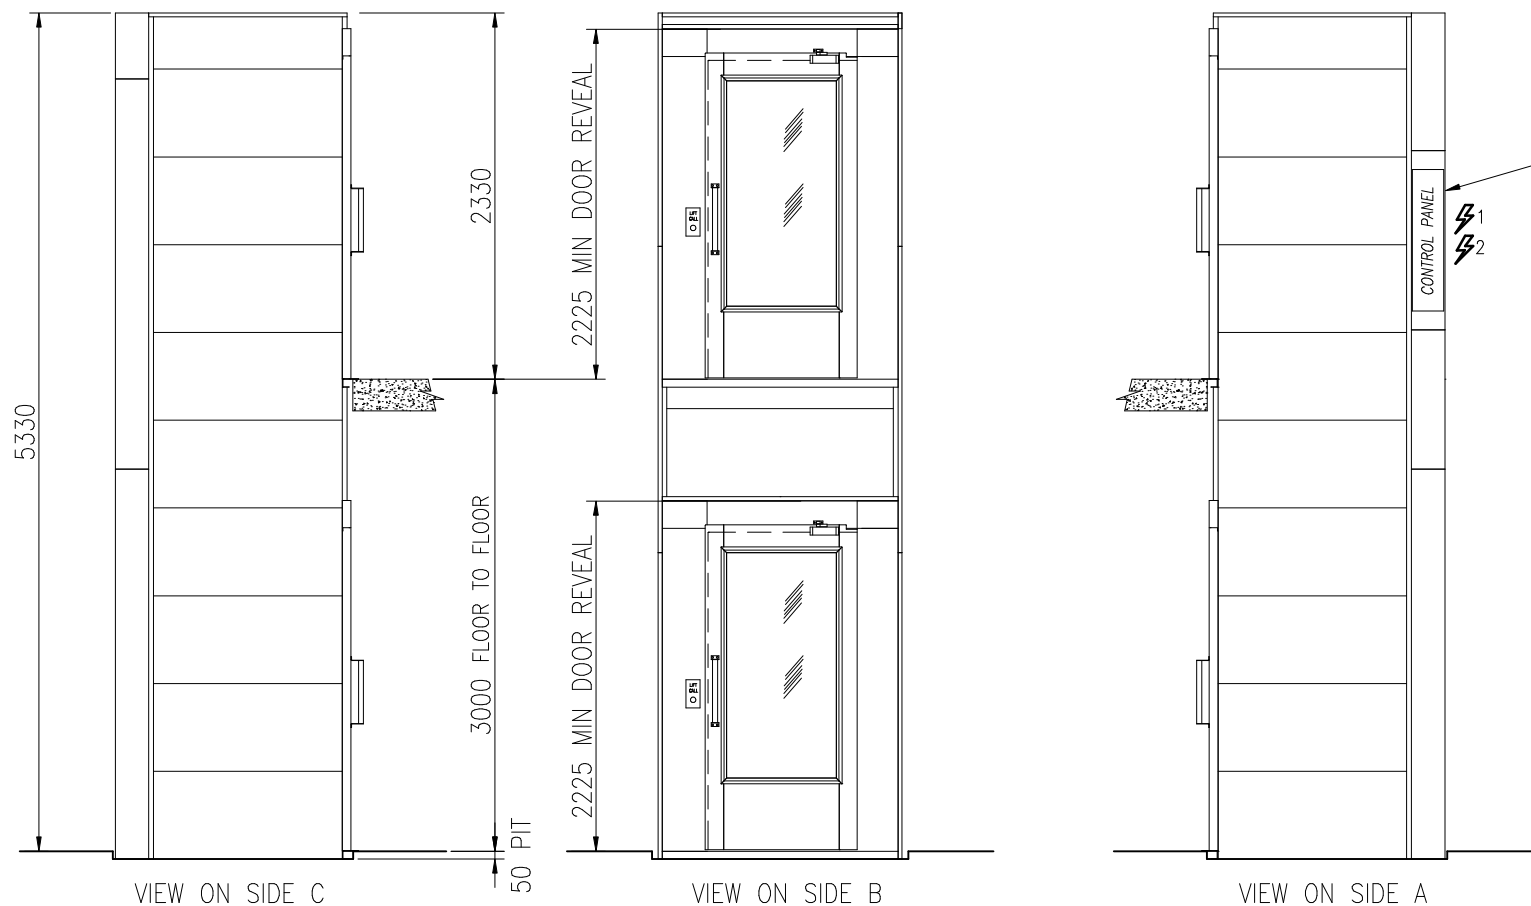

VIEW ON SIDE C

VIEW ON SIDE B

VIEW ON SIDE A

SPECIFICATION		OPTIONS AVAILABLE
VERTICAL PLATFORM LIFT FOR USE BY PERSONS WITH IMPAIRED MOBILITY ONLY LOADING TO 400kg, TWO PERSON OCCUPANCY WITH FULLY ENCLOSED SHAFT PLATFORM SIZE 1480mm x 1100mm		KEY SWITCH DOOR CALL POINTS KEY ISOLATE DOOR CALL POINTS STAINLESS STEEL DOOR HANDLES PIT SPLIT MAST POWERED DOOR ACTUATORS REAR CLADDING PANELS CEILING WITH LIGHT FITTING STAINLESS STEEL GRAB RAIL MAST SUPPORT BRACKETS FOLD DOWN PLATFORM SEAT AUTODIALER
ELECTRICAL REQUIREMENTS		PLATFORM AUDIBLE / VISUAL ANN. INDUCTION LOOP AUDIBLE ANN. ON LANDING VISUAL ANN. ON LANDING SUPPLEMENTARY VISUAL ALARM
⚡ ₁ LIFT POWER SUPPLY 1 PHASE 230V 20A or 3 PHASE 415V 10A		EXTERNAL ROOF
⚡ ₂ CEILING LIGHT POWER SUPPLY 1 PHASE 230V 6A		EXTERNAL DOOR WEATHER STRIP(S)
LIFTING BEAM / POINT REQUIREMENTS		GLAZING
 LIFTING BEAM / POINT REQUIRED RATED AT 500kg SWL		SIDE A
OTHER NOTES		SIDE B
ACCESS WILL BE REQUIRED TO THE SIDE OF MAST AT TOP LANDING LEVEL FOR THE CONTROL PANEL & EMERGENCY LOWERING POINT		SIDE C
B	J.J.SELFRIDGE 17 APR 09	OPTIONS ADJUSTED
A	A.J.ROLLINGS 08 NOV 06	ORIGINAL ISSUE
ISSUE	DRN./DATE	CHANGE DETAILS
CLIENT		
-		
-		
-		
-		
TITLE		
VERTICAL LIFTING PLATFORM TYPICAL LAYOUT DRAWING ADJACENT DOORS 1100 PLATFORM		
CONTRACT NO:	-	ORIGINAL SCALE: 1:50
DRAWING NO:	K-TYP04	
<h1>Dalby</h1>		
DRAWING APPROVAL		
DRAWING APPROVED BY DISTRIBUTOR		
SIGN.....	NAME.....	DATE .../.../...
DRAWING APPROVED BY CLIENT		
SIGN.....	NAME.....	DATE .../.../...
 THIRD ANGLE PROJECTION		A3

HARRY DALBY ENGINEERING LTD
 GLOUCESTER CRESCENT WIGSTON LEICESTER LE18 4YQ
 TEL: 0116 291 6000 FAX: 0116 291 6001

THIS DRAWING IS ISSUED SOLELY ON THE UNDERSTANDING THAT IT IS COPYRIGHT AND CONFIDENTIAL. IT MAY NOT BE USED OR REPRODUCED WITHOUT PRIOR WRITTEN CONSENT OF THE COMPANY